


- ① FOR WALL SECTION SEE A02
- ② FOR DECK DETAILS SEE D01a - D01d

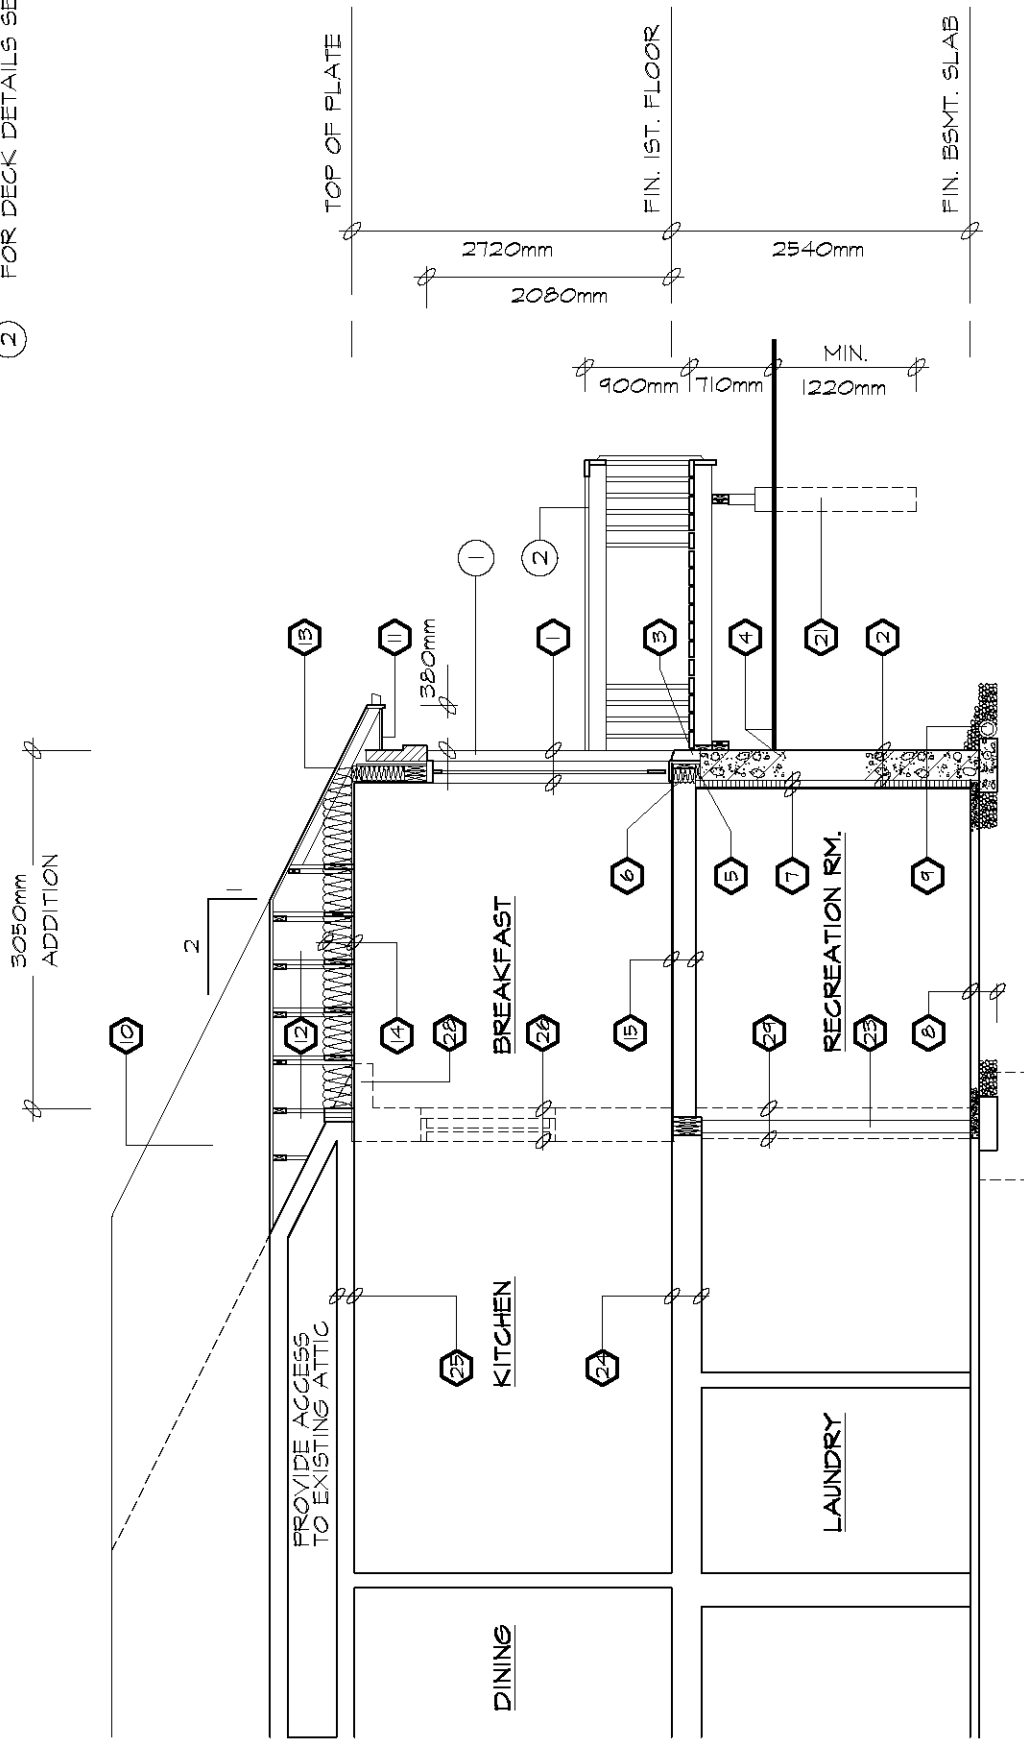

SECTION A-A

SCALE 1:50